


These blueprints are reproductions of the original plans for the Robner estate.

They are being reprinted and made available because of the keen public interest in Marshall Robner's suspicious death and subsequent well-publicized trial.

DEADLINE™

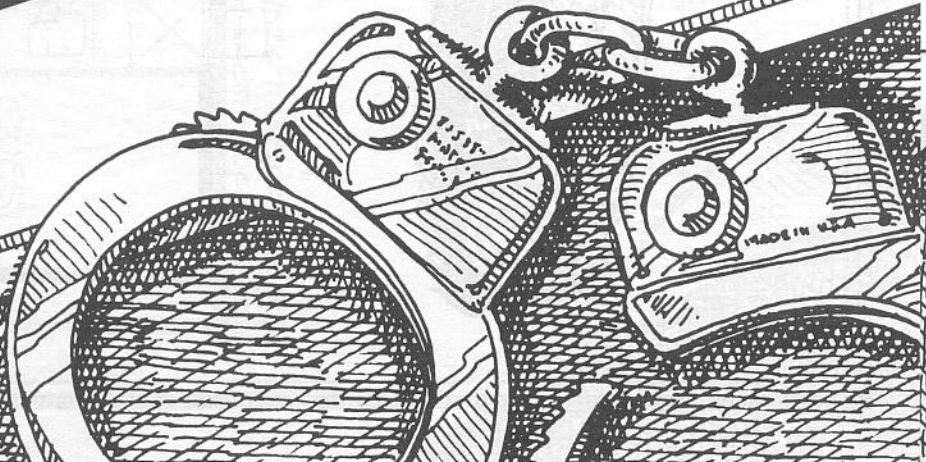

SITE PLAN



HOUSE

TOOL
SHED

PROPERTY LINE


PLANS FOR THE ESTATE OF MR. MARSHALL ROBNER
506 LAKEVIEW ROAD MAITLAND CONNECTICUT
BLANK, BLANK, BLANK & FLATHEAD ARCHITECTS

MR. MARSHALL ROBNER

DRAWING # A1 SCALE 1" = 30' DATE 9/1/75



FIRST FLOOR

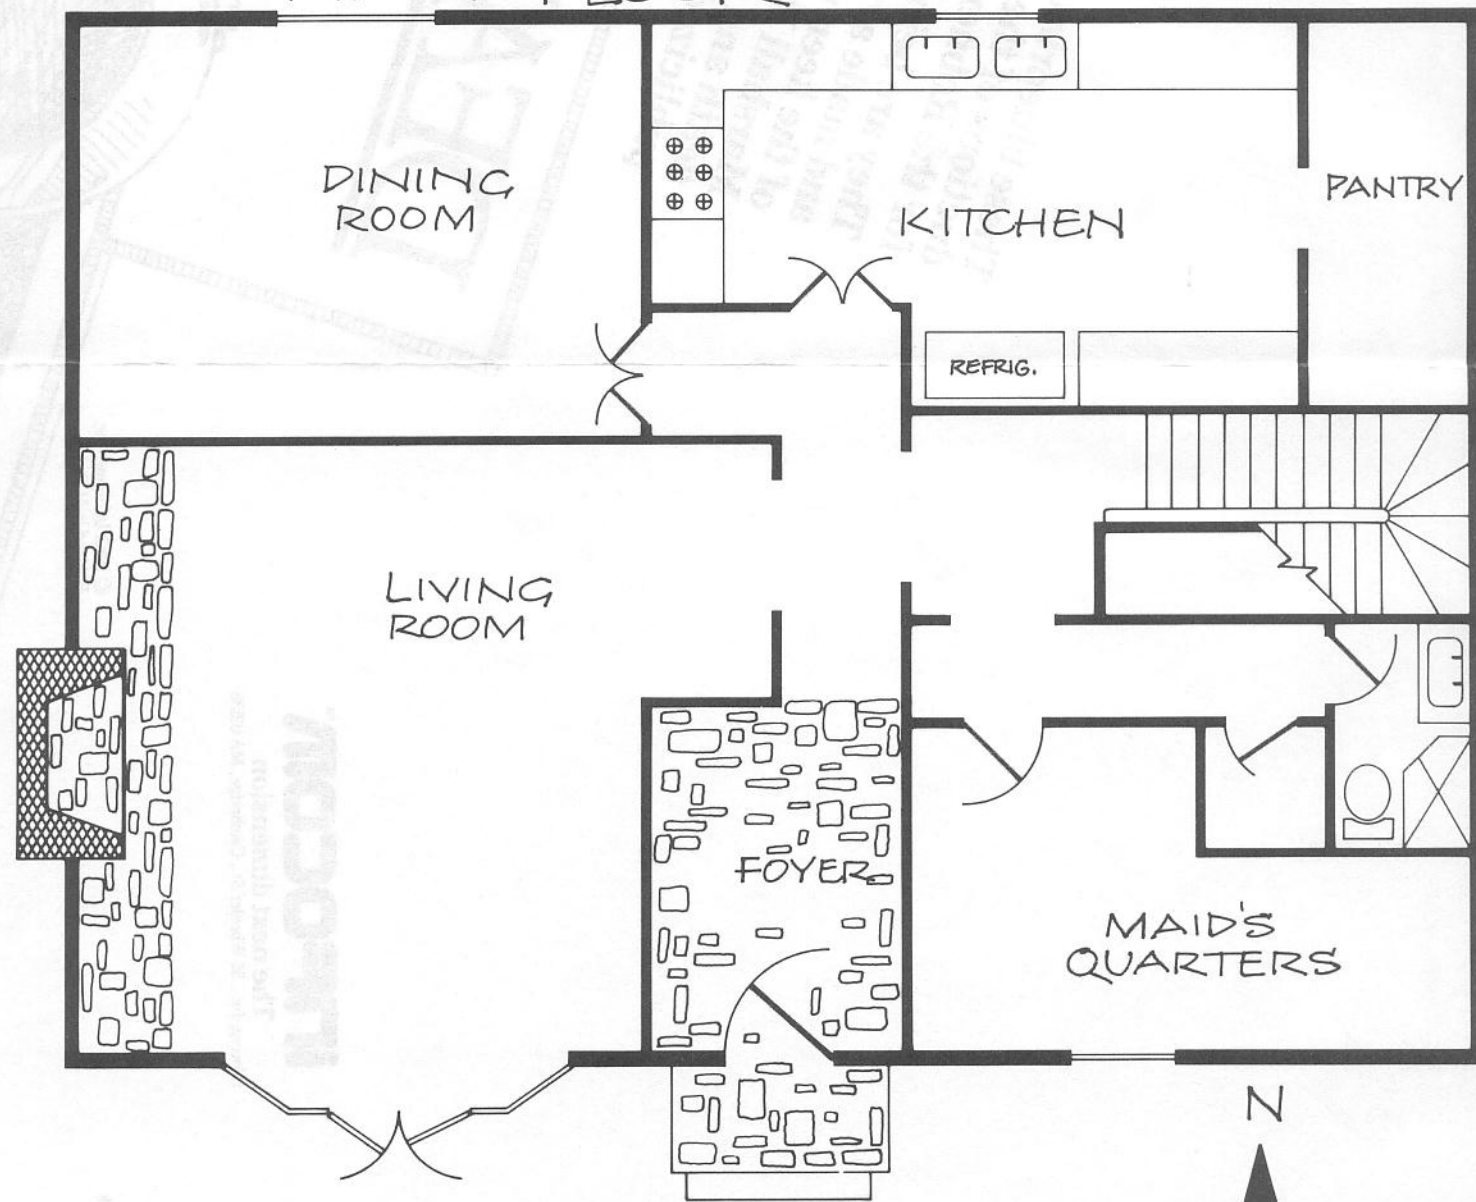


(1) WORK TO BE COMPLETED
BY ANOTHER CONTRACTOR



SECOND FLOOR

PLANS FOR THE ESTATE OF MR. MARSHALL ROBNER
506 LAKEVIEW ROAD, MAITLAND, CONNECTICUT
BLANK, BLANK, BLANK, & FLATHEAD, ARCHITECTS
MR. MARSHALL ROBNER
DRAWING # A 2 | SCALE 1" = 8' | DATE 9/1/75

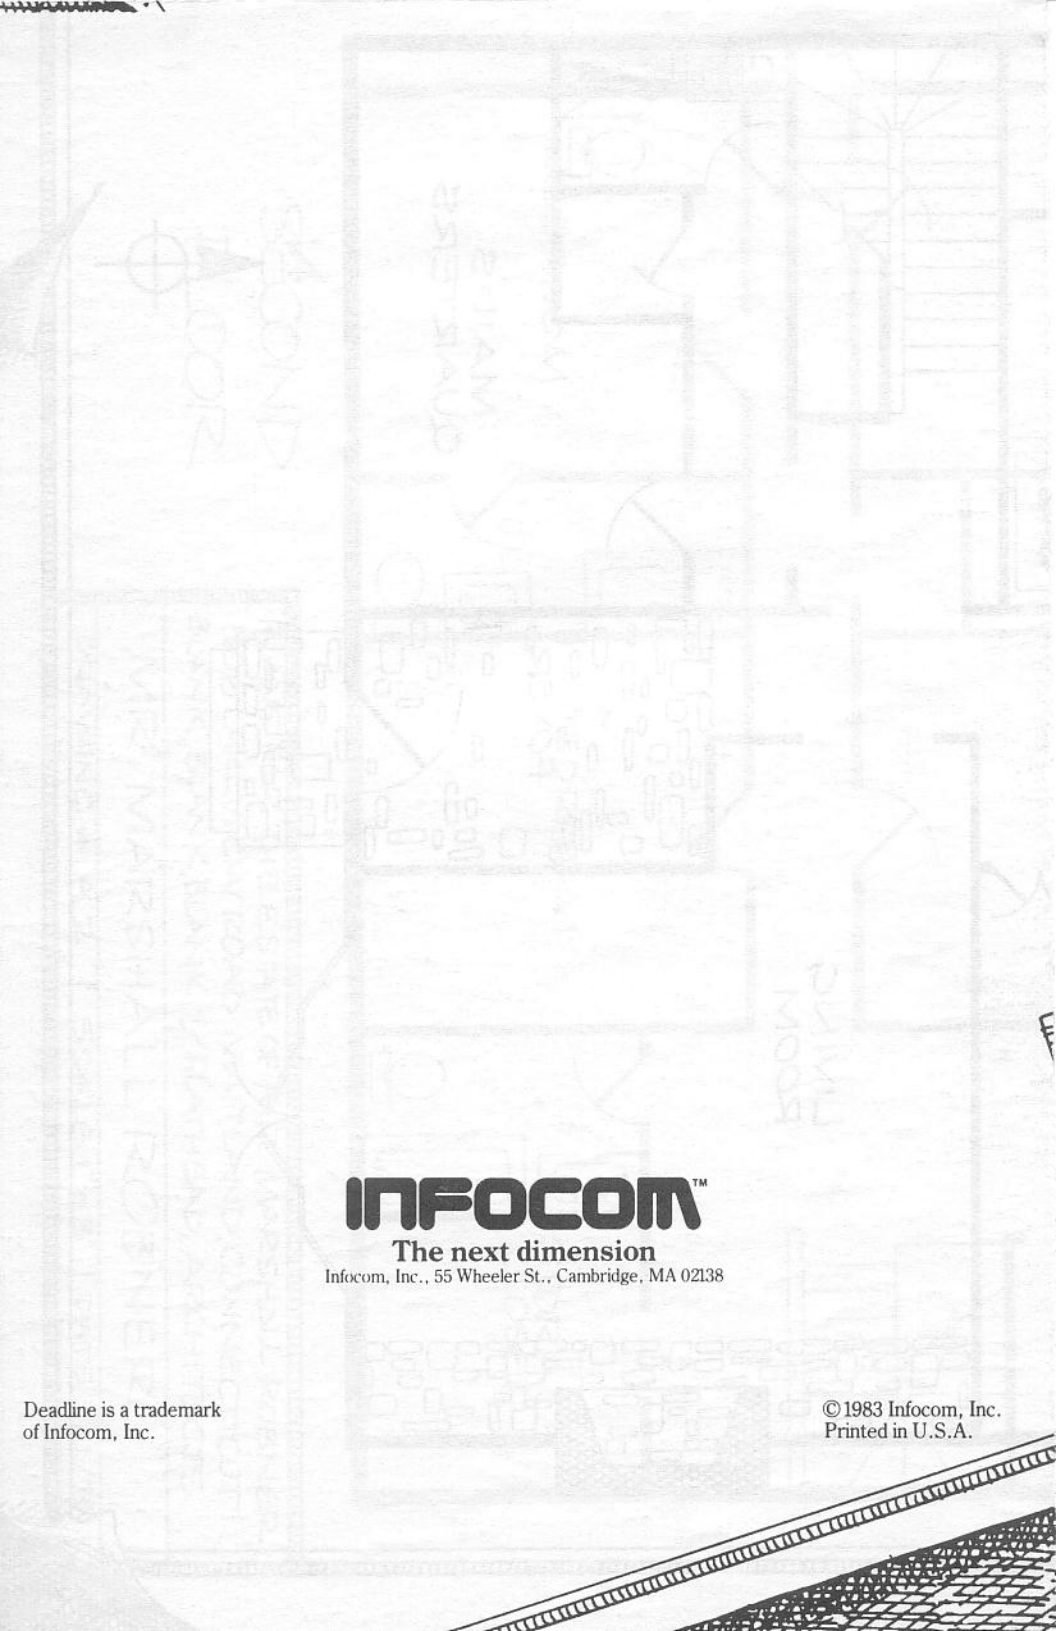

INFOCOM™

The next dimension

Infocom, Inc., 55 Wheeler St., Cambridge, MA 02138

Deadline is a trademark
of Infocom, Inc.

©1983 Infocom, Inc.
Printed in U.S.A.

